



PLAZA

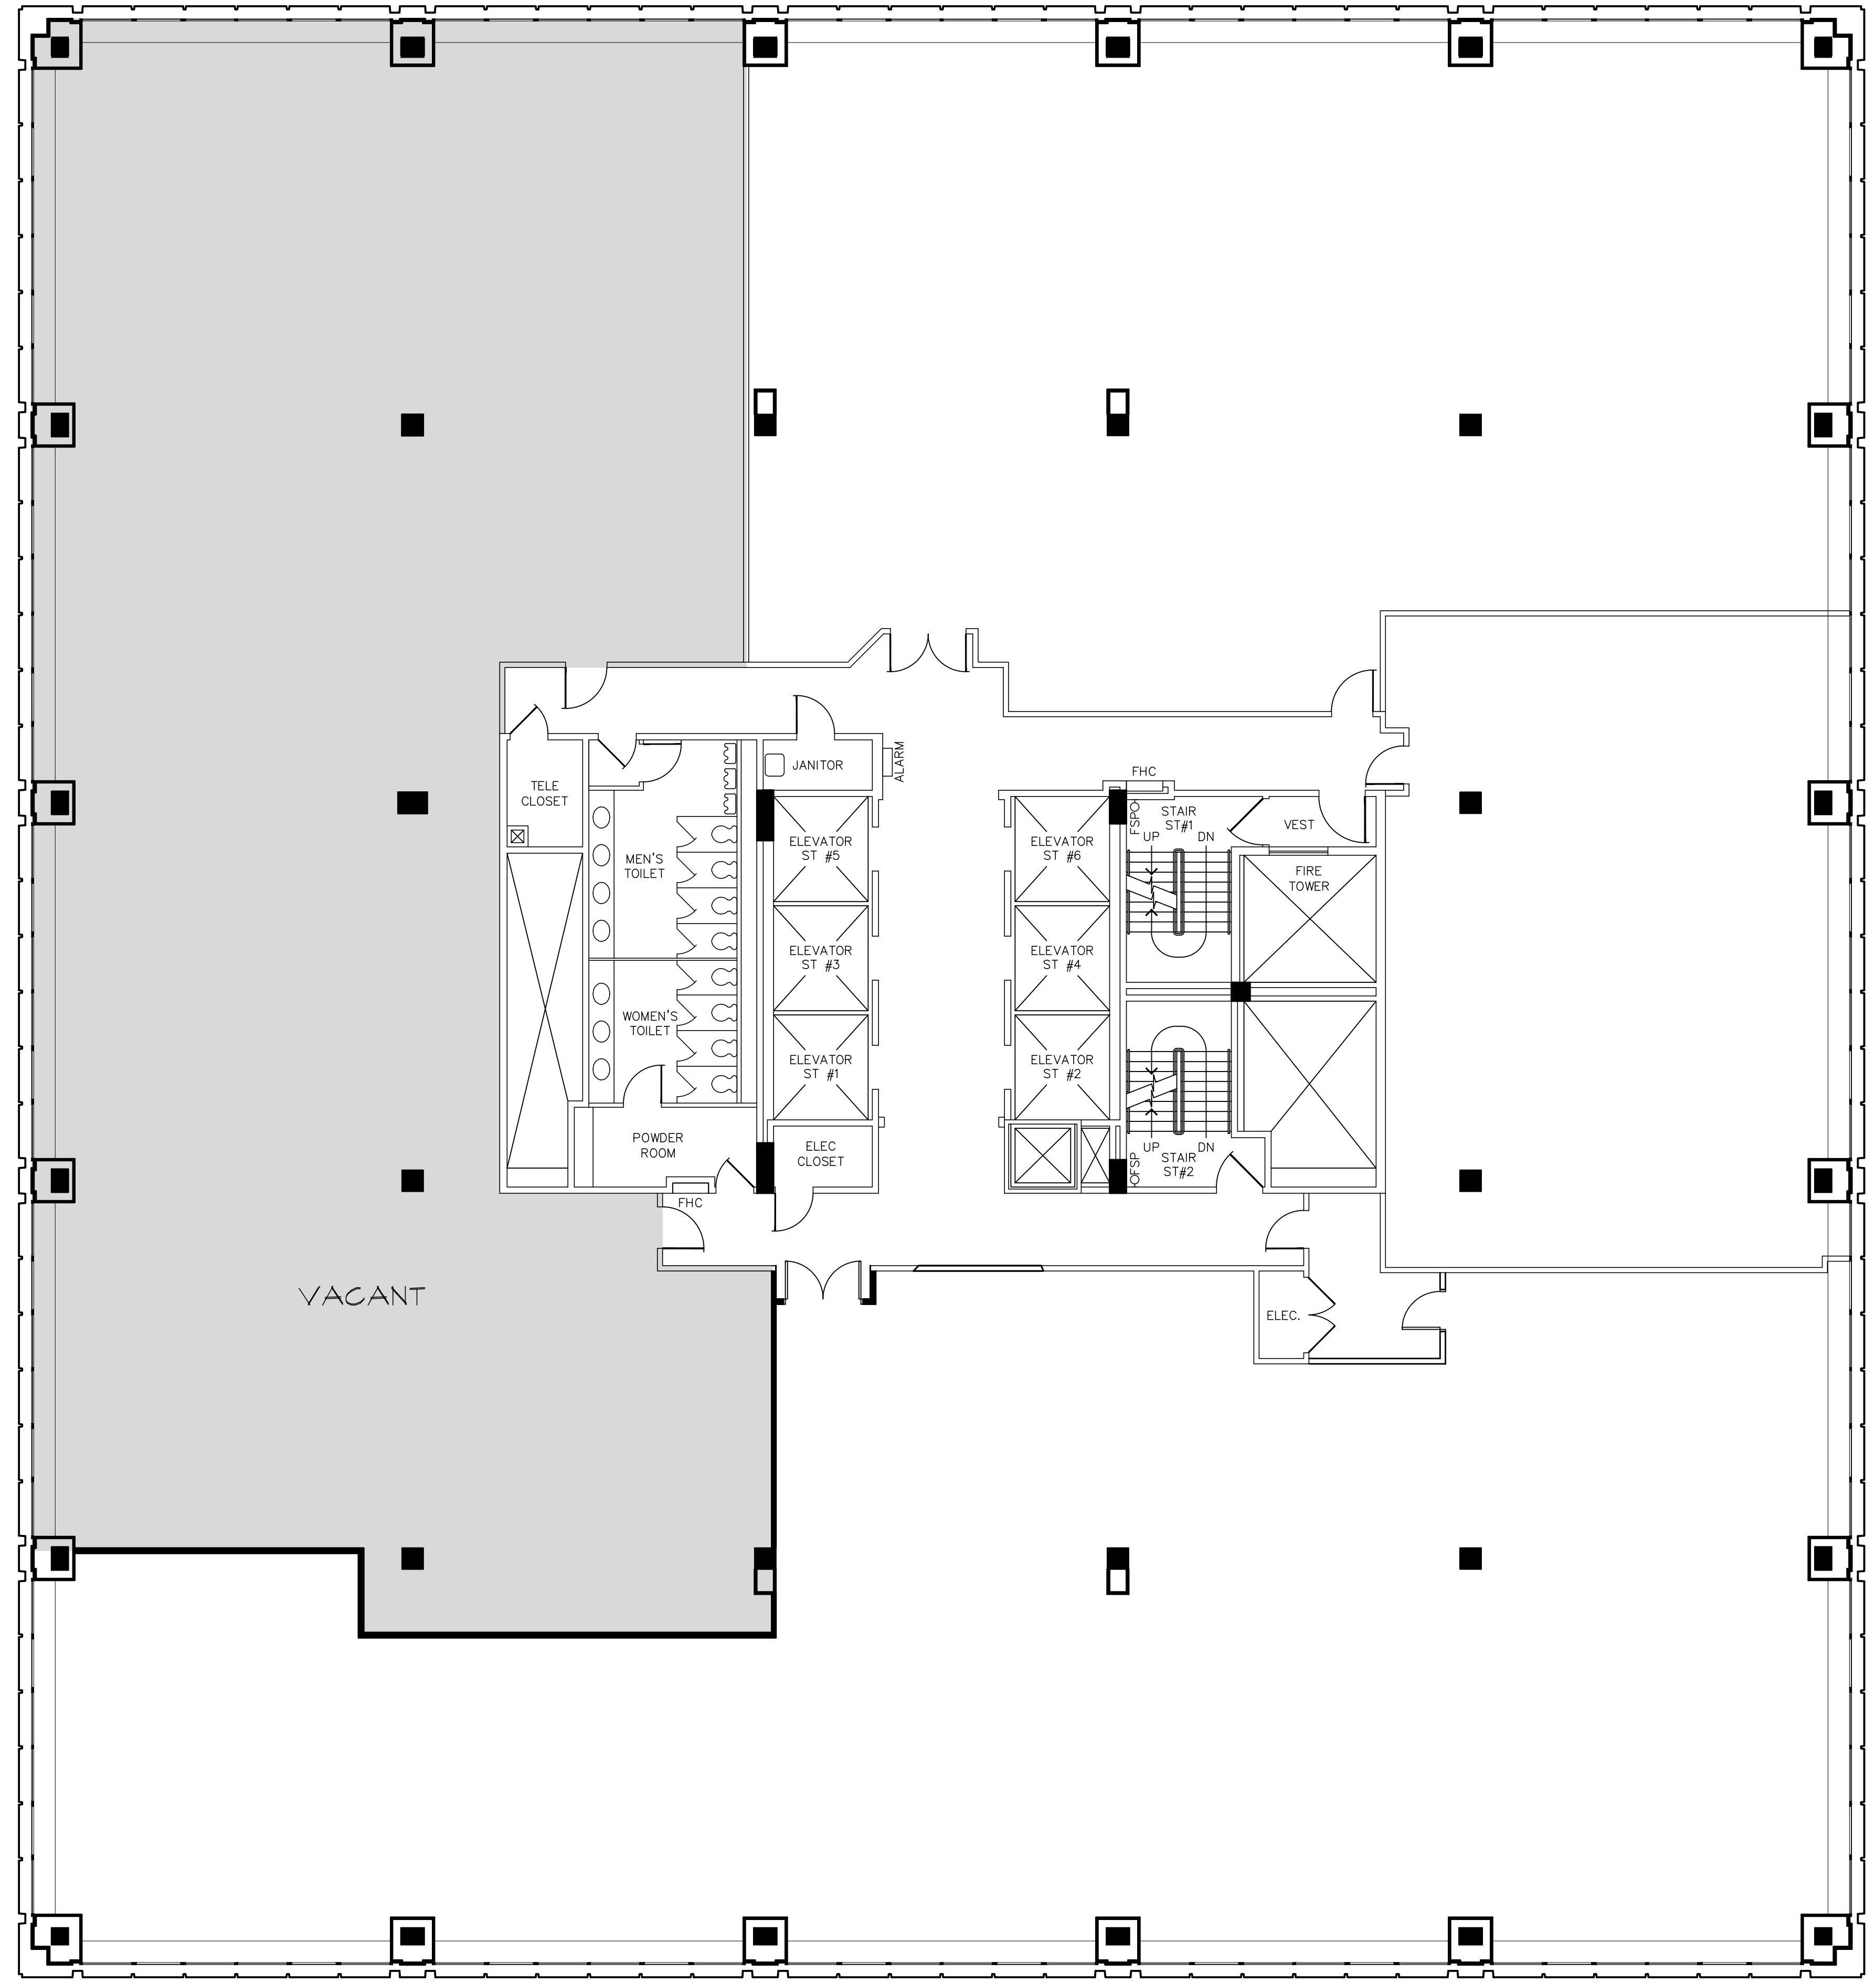

NORTH BROADWAY

1 NINTH FLOOR
SCALE: 1/8"=1'-0"

MAIN ST.

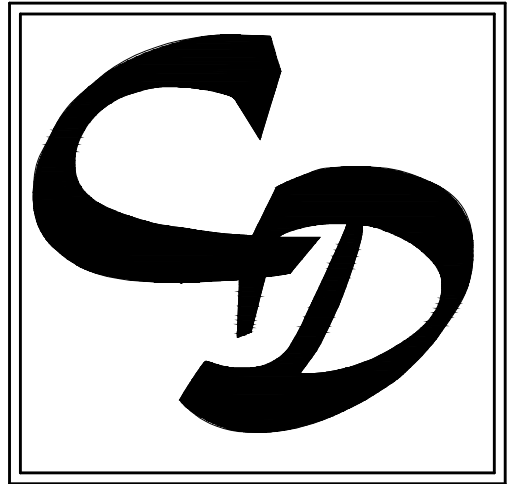

CARDARELLI
DESIGN & ARCHITECTURE, P.C.
297 KNOLLWOOD ROAD, SUITE 202
WHITE PLAINS, NY 10607
PHONE: 914-437-9554 / FAX: 914-437-9555



EXISTING CONDITIONS
ONE NORTH BROADWAY
WHITE PLAINS, NY 10601
NINTH FLOOR

NO.	ISSUE	ISSUED TO LANDLORD FOR REVIEW	DATE
1.			02/03/22

SEAL

SCALE: AS NOTED	DATE: 03/03/22	PROJECT NO.:
DRAWN BY: AJM	CHECKED BY:	22-000-00
DRAWING TITLE: FLOOR PLAN		APPROVED BY:

DRAWING NO: