


PLAZA

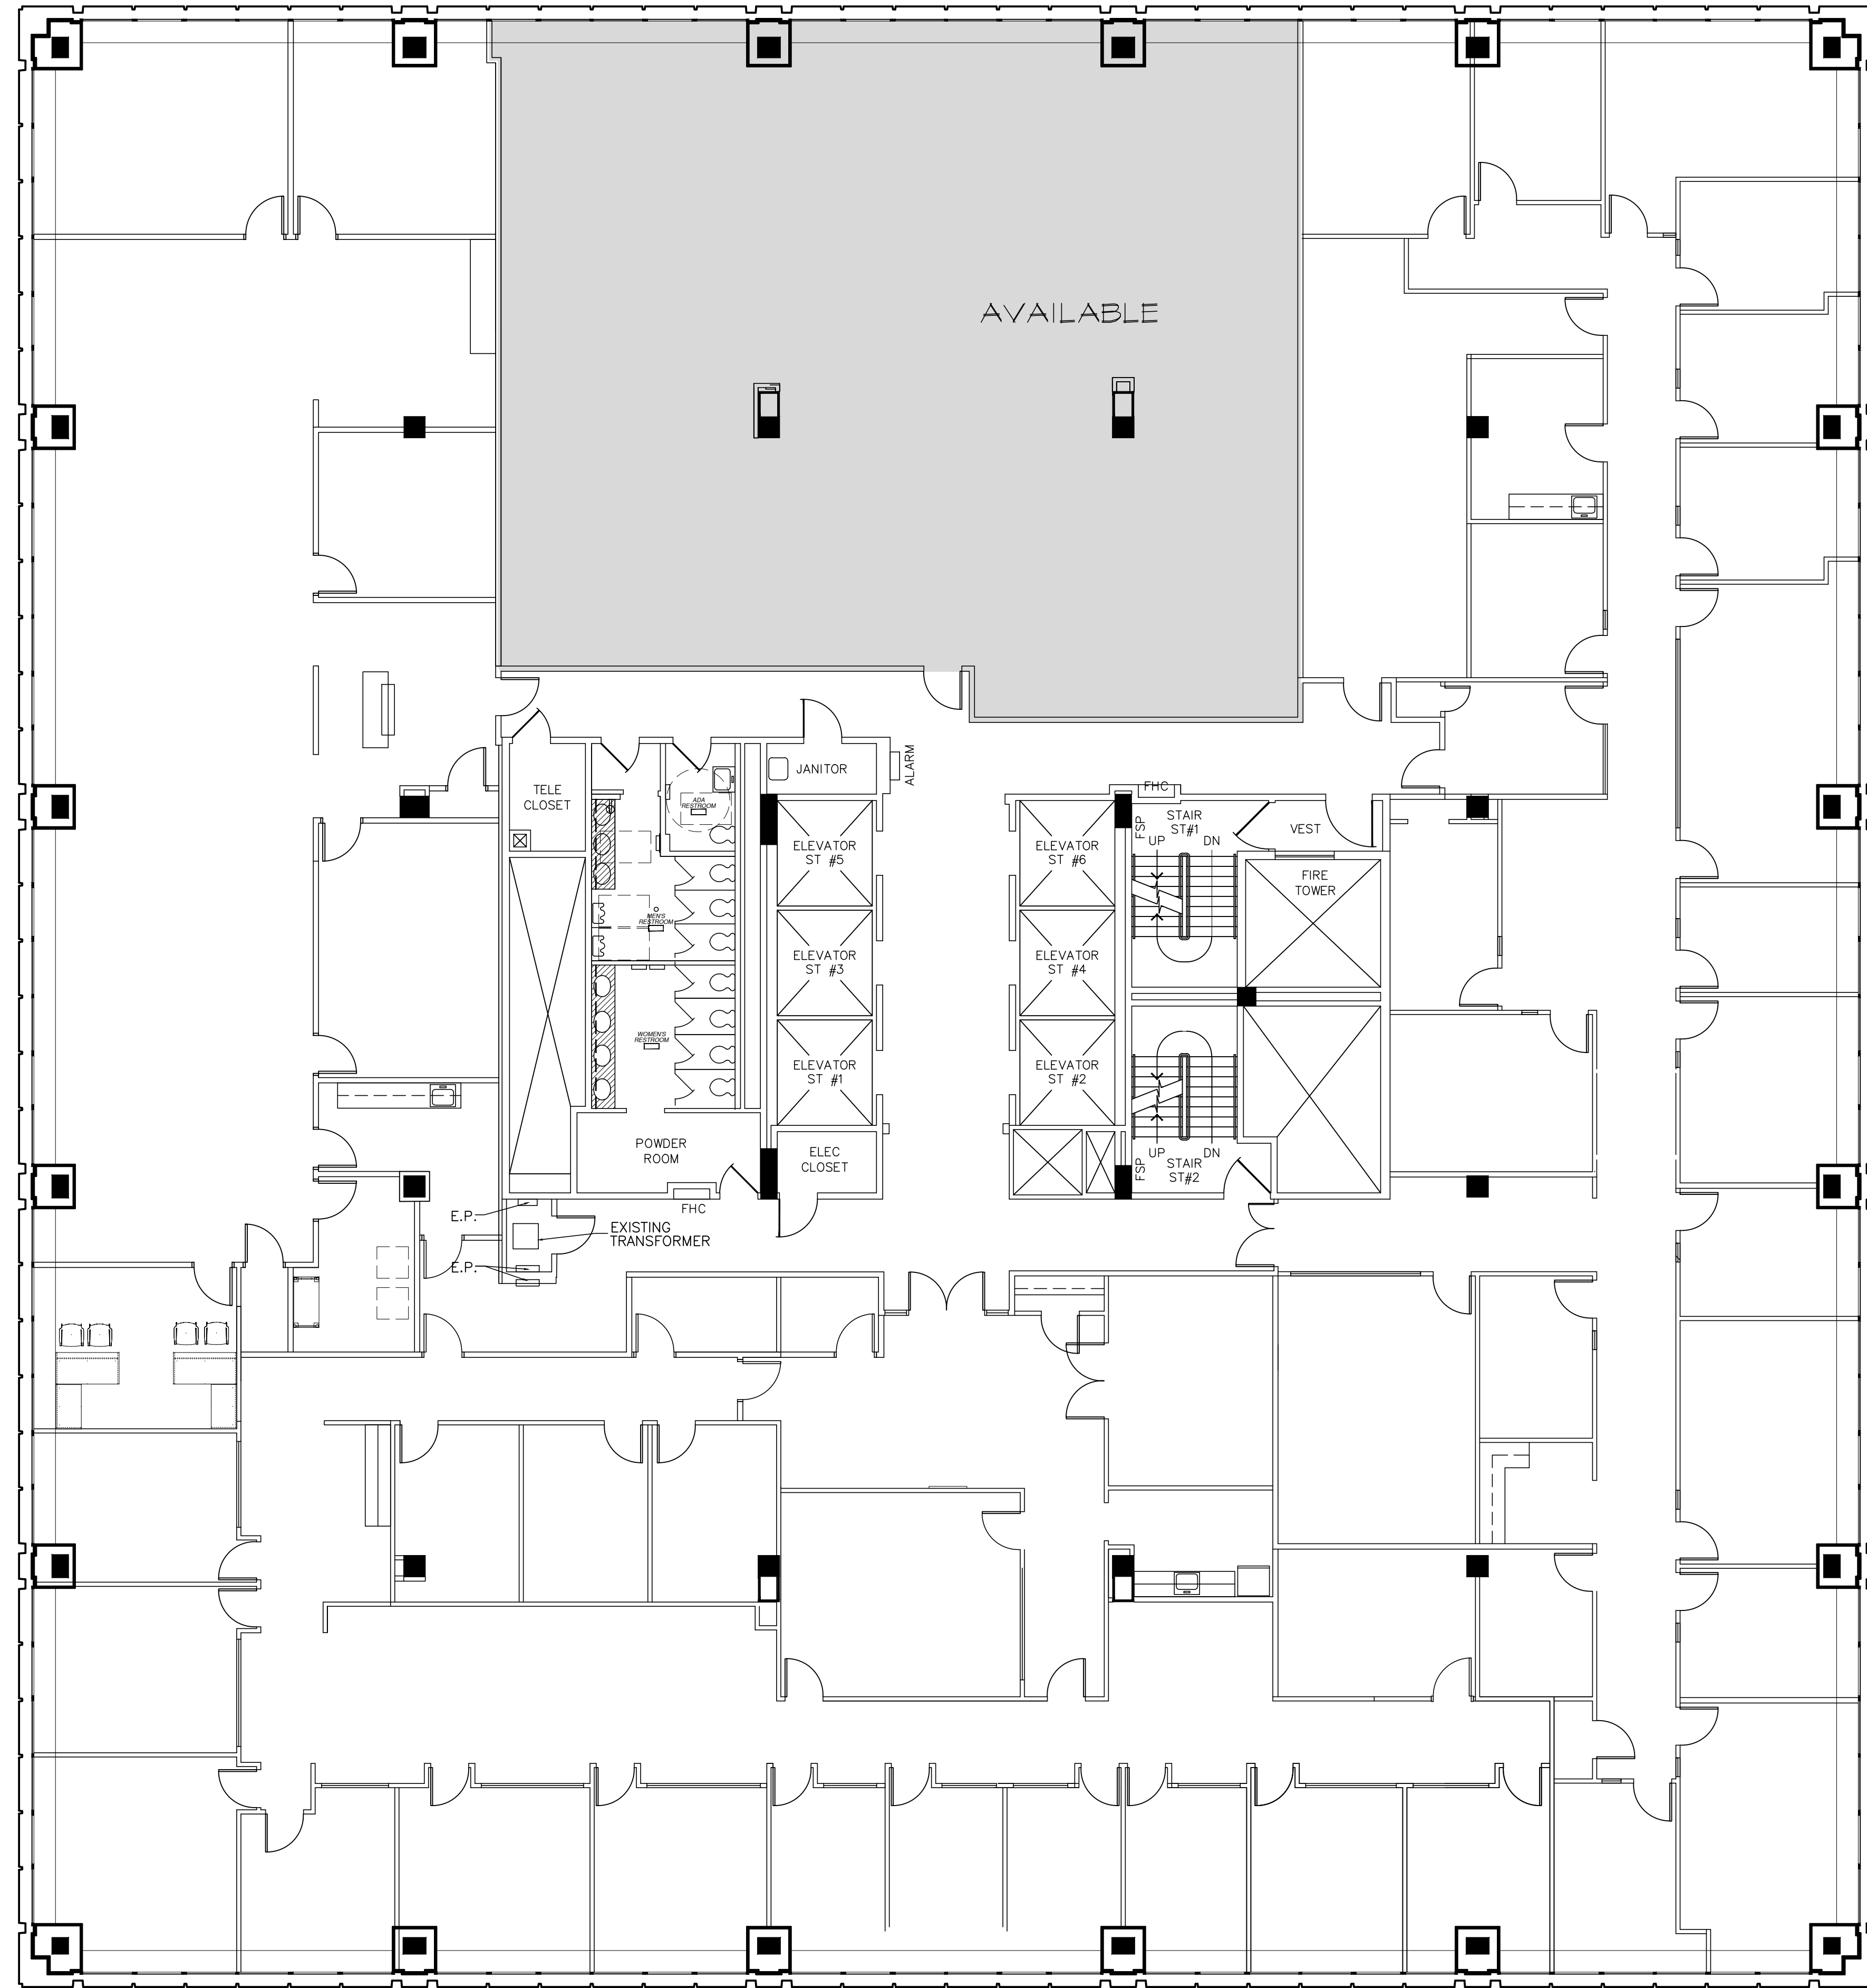

NORTH BROADWAY

① TENTH FLOOR
SCALE: 1/8"=1'-0"



CARDARELLI
DESIGN & ARCHITECTURE, P.C.
297 KNOLLWOOD ROAD, SUITE 202
WHITE PLAINS, NY 10607
PHONE: 914-437-9554 / FAX: 914-437-9555



EXISTING CONDITIONS
ONE NORTH BROADWAY
WHITE PLAINS, NY 10601
TENTH FLOOR

NO.	ISSUE	DATE
1.	ISSUED TO LANDLORD FOR REVIEW.	03/03/22

SCALE:	DATE:	PROJECT NO.:
AS NOTED	03/03/22	22-000-00
DRAWN BY:	CHECKED BY:	APPROVED BY:
AJM		

DRAWING TITLE:
FLOOR PLAN

DRAWING NO.: EIO